


TAPERED COLUMN PORTICO DATA SHEET

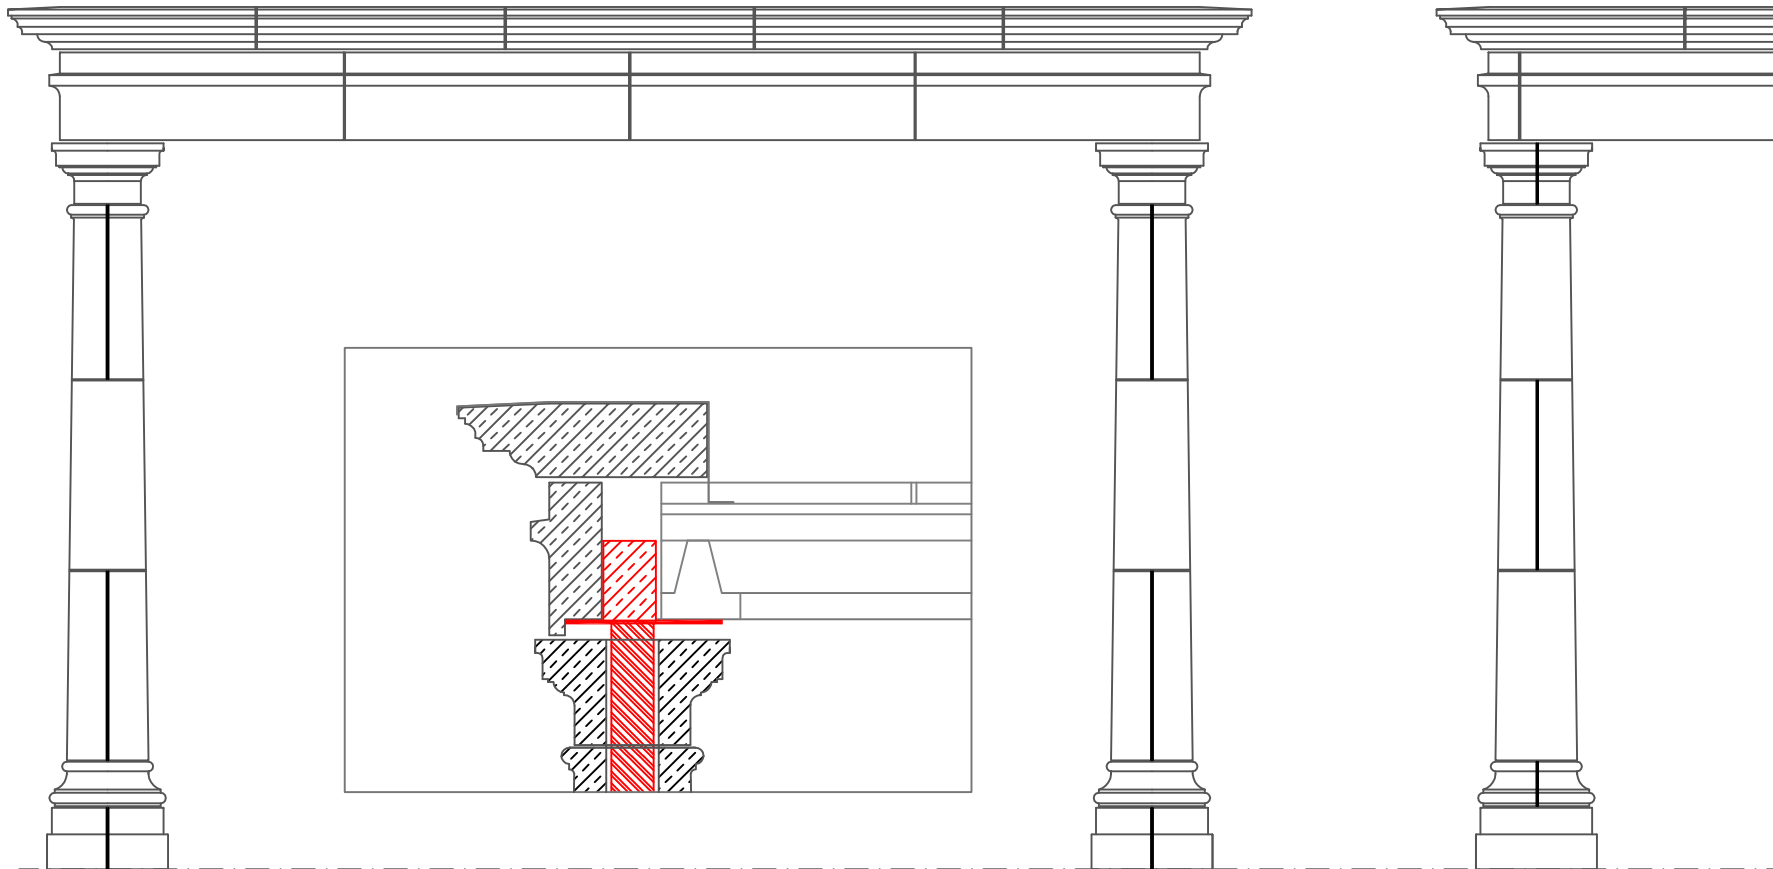

General Notes

DO NOT SCALE FROM THIS DRAWING.

PLEASE CHECK ALL DIMENSIONS ARE CORRECT THEN SIGN AND RETURN.

No	Revision	Date
----	----------	------



Modern Architectural Stone Ltd
Unit 7-9
Cambois Ind Est - Cambois
Blyth
Tel: 01670 854316
Fax: 01670 818724
Info@modernarchitecturalstone.com

Dwg No:Mas-07

Client

DATA SHEET

Project

TAPERED COLUMN
PORTICO

Colour	TBA
--------	-----

Date	FEB 2012
------	----------

Scale	1:25
-------	------

Job Card	TBA
----------	-----

Drawn by	BSM
----------	-----

Due to current health & safety regulations ALL units above 50kg will be cast in sections. It may be possible to cast long units in 1 piece with the required lifting inserts cast in.