


ASHLAR WALLING DATA SHEET

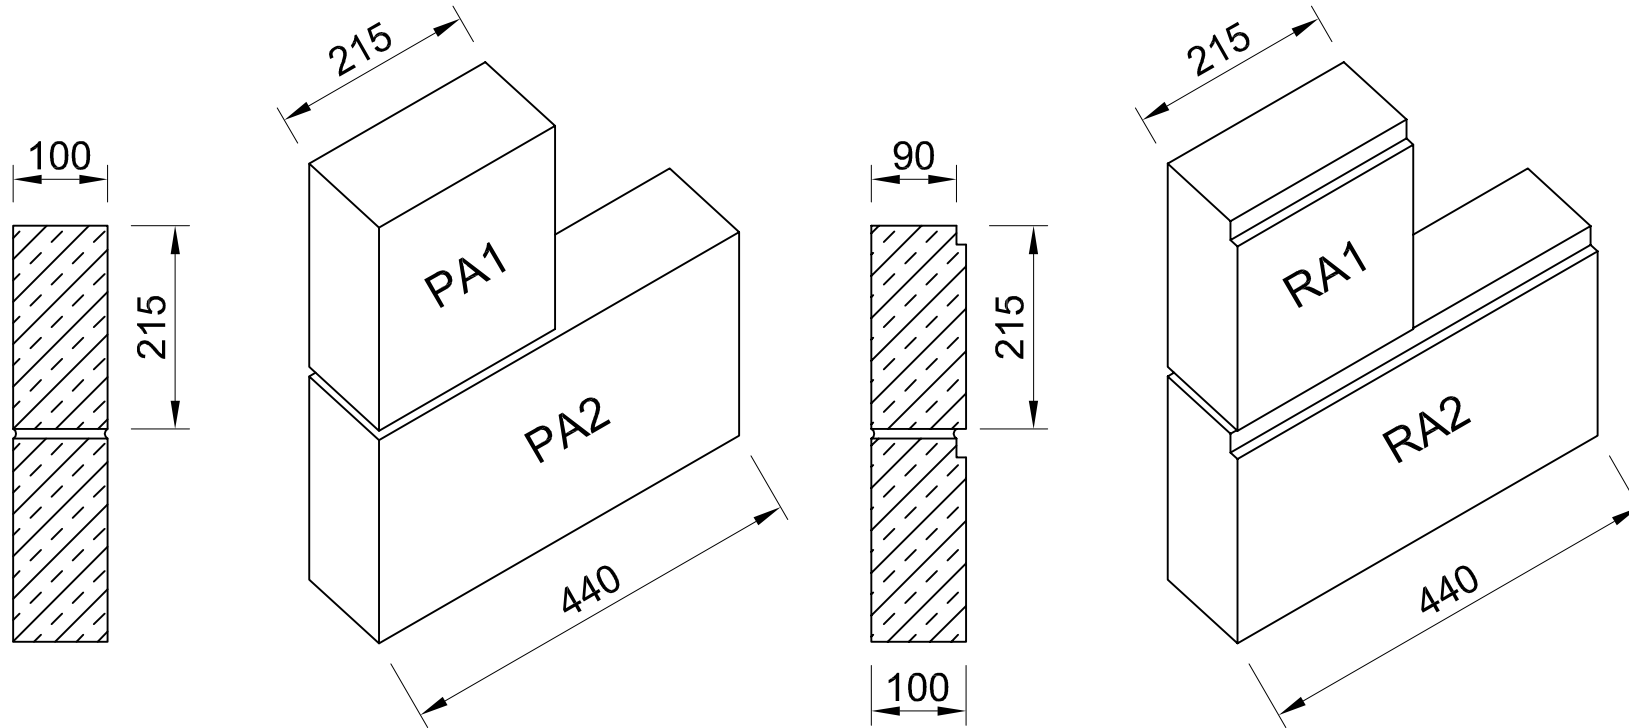

| CODE | HEIGHT | DEPTH | LENGTH | WEIGHT |
|------|--------|-------|--------|--------|
| PA1 | 215 | 100 | 215 | 10kg |
| PA2 | 215 | 100 | 440 | 20kg |
| RA1 | 215 | 100 | 215 | 10kg |
| RA2 | 215 | 100 | 440 | 20kg |

Due to current health & safety regulations ALL units above 50kg will be cast in sections. It may be possible to cast long units in 1 piece with the required lifting inserts cast in.

General Notes

DO NOT SCALE FROM THIS DRAWING.

PLEASE CHECK ALL DIMENSIONS ARE CORRECT THEN SIGN AND RETURN.

| No | Revision | Date |
|----|----------|------|
| | | |



Modern Architectural Stone Ltd
Unit 7-9
Cambos Ind Est - Cambos
Blyth
Tel: 01670 854316
Fax: 01670 818724
Info@modernarchitecturalstone.com

Dwg No:Mas-11

Client

DATA SHEET

Project

ASHLAR WALLING

| | |
|--------|-----|
| Colour | TBA |
|--------|-----|

| | |
|------|----------|
| Date | JAN 2012 |
|------|----------|

| | |
|-------|-----|
| Scale | 1:8 |
|-------|-----|

| | |
|----------|-----|
| Job Card | TBA |
|----------|-----|

| | |
|----------|-----|
| Drawn by | BSM |
|----------|-----|