


# STRINGCOURSE DATA SHEET

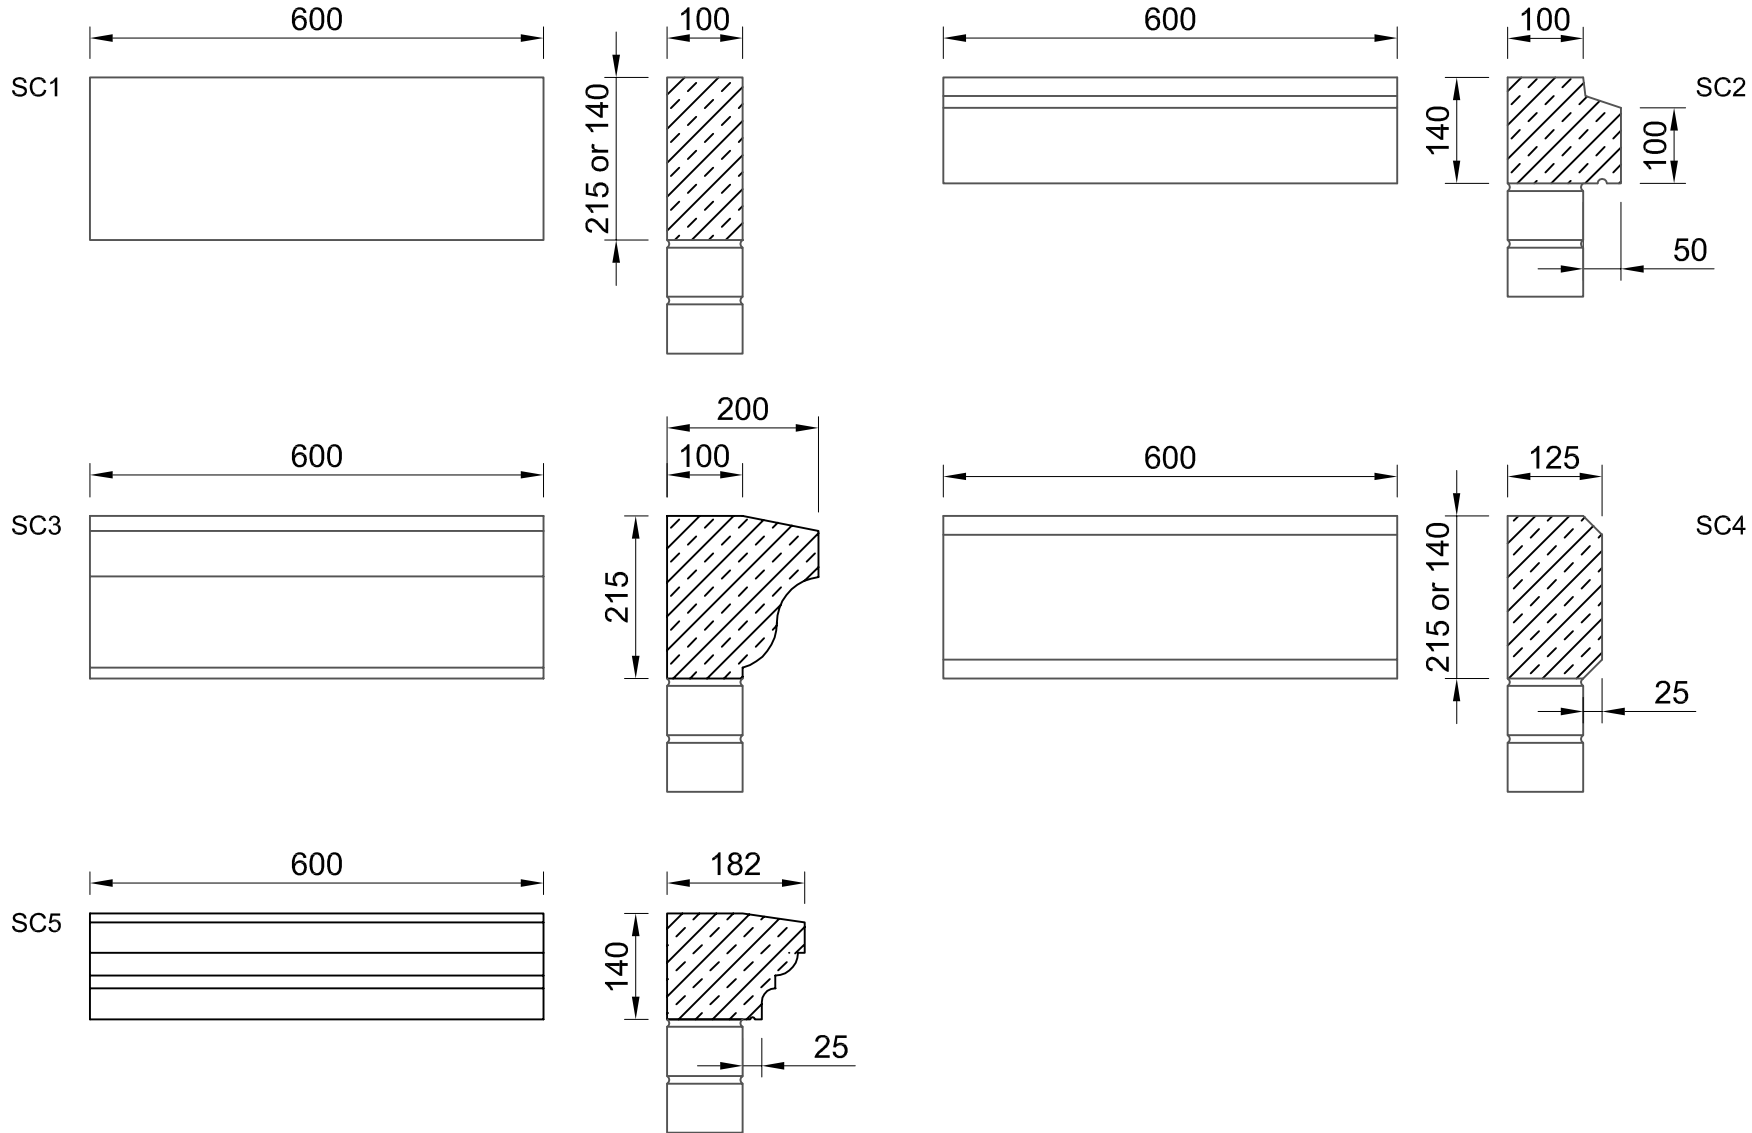

## General Notes

DO NOT SCALE FROM THIS DRAWING.

PLEASE CHECK ALL DIMENSIONS ARE CORRECT THEN SIGN AND RETURN.

No	Revision	Date
----	----------	------



Modern Architectural Stone Ltd  
Unit 7-9  
Cambos Ind Est - Cambos  
Blyth  
Tel: 01670 854316  
Fax: 01670 818724  
Info@modemarchitecturalstone.com

Dwg No: Mas-19

Client

DATA SHEET

Project

STRINGCOURSE

Colour	TBA
Date	JAN 2012
Scale	1:10
Job Card	TBA
Drawn by	BSM

Due to current health & safety regulations ALL units above 50kg will be cast in sections. It may be possible to cast long units in 1 piece with the required lifting inserts cast in.