



# CORBEL DATA SHEET

## PC21

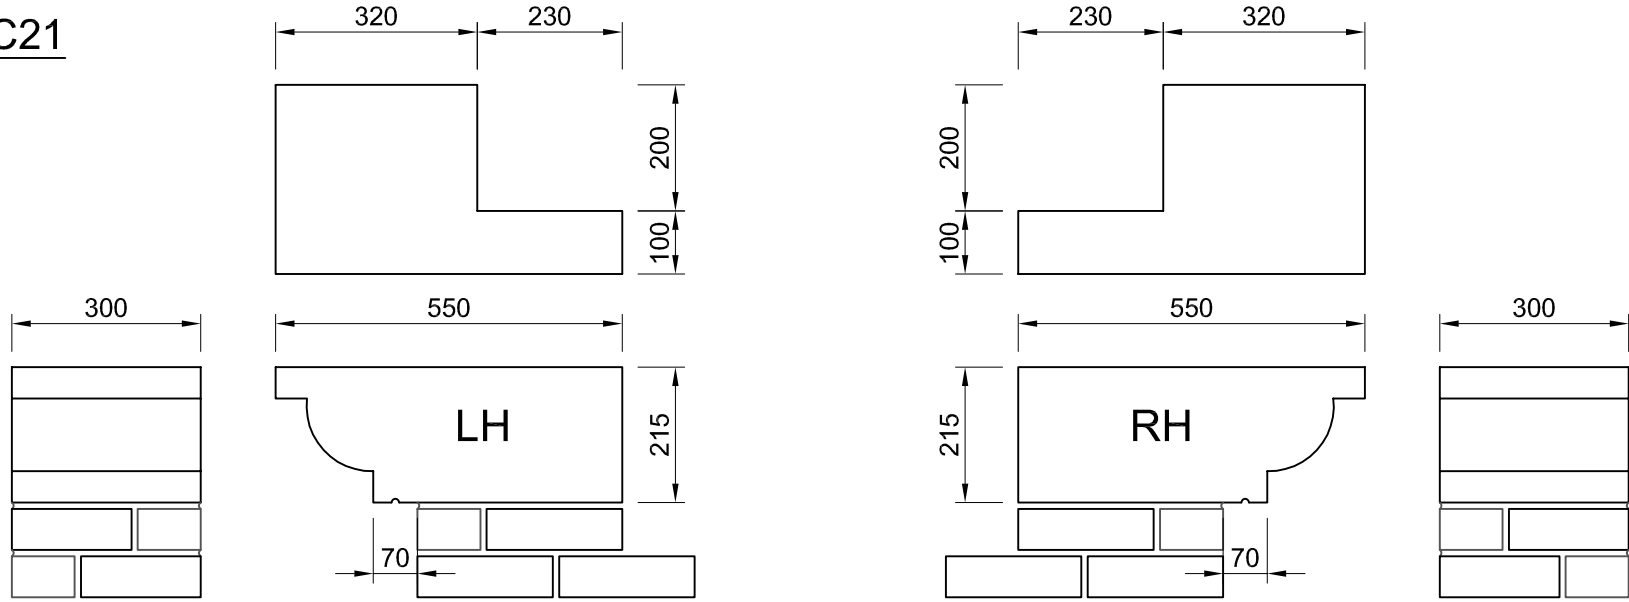

## PC21a

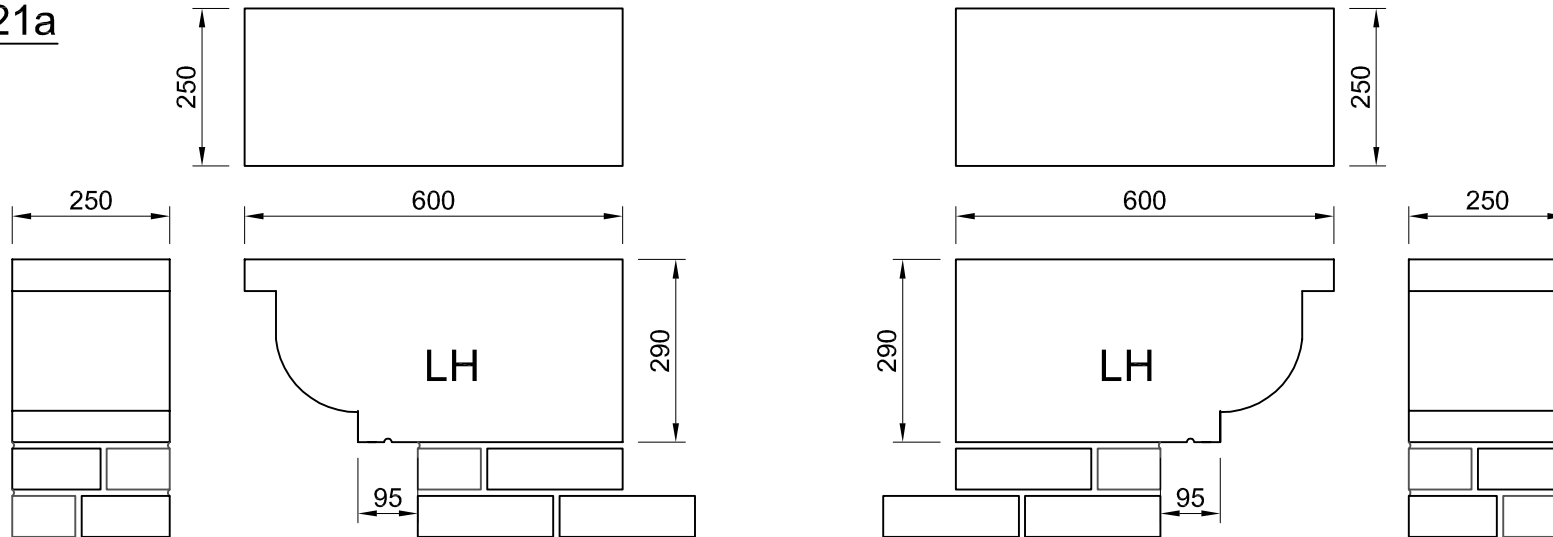

Due to current health & safety regulations ALL units above 50kg will be cast in sections. It may be possible to cast long units in 1 piece with the required lifting inserts cast in.

### General Notes

DO NOT SCALE FROM THIS DRAWING.

PLEASE CHECK ALL DIMENSIONS ARE CORRECT THEN SIGN AND RETURN.

No	Revision	Date



Modern Architectural Stone Ltd  
Unit 7-9  
Cambois Ind Est - Cambois  
Blyth  
Tel: 01670 854316  
Fax: 01670 818724  
Info@modernarchitecturalstone.com

Dwg No:Mas-16

Client

DATA SHEET

Project

CORBELS

Colour	TBA
Date	JAN 2012
Scale	1:12
Job Card	TBA
Drawn by	BSM