


DS1 DOOR SURROUND DATA SHEET

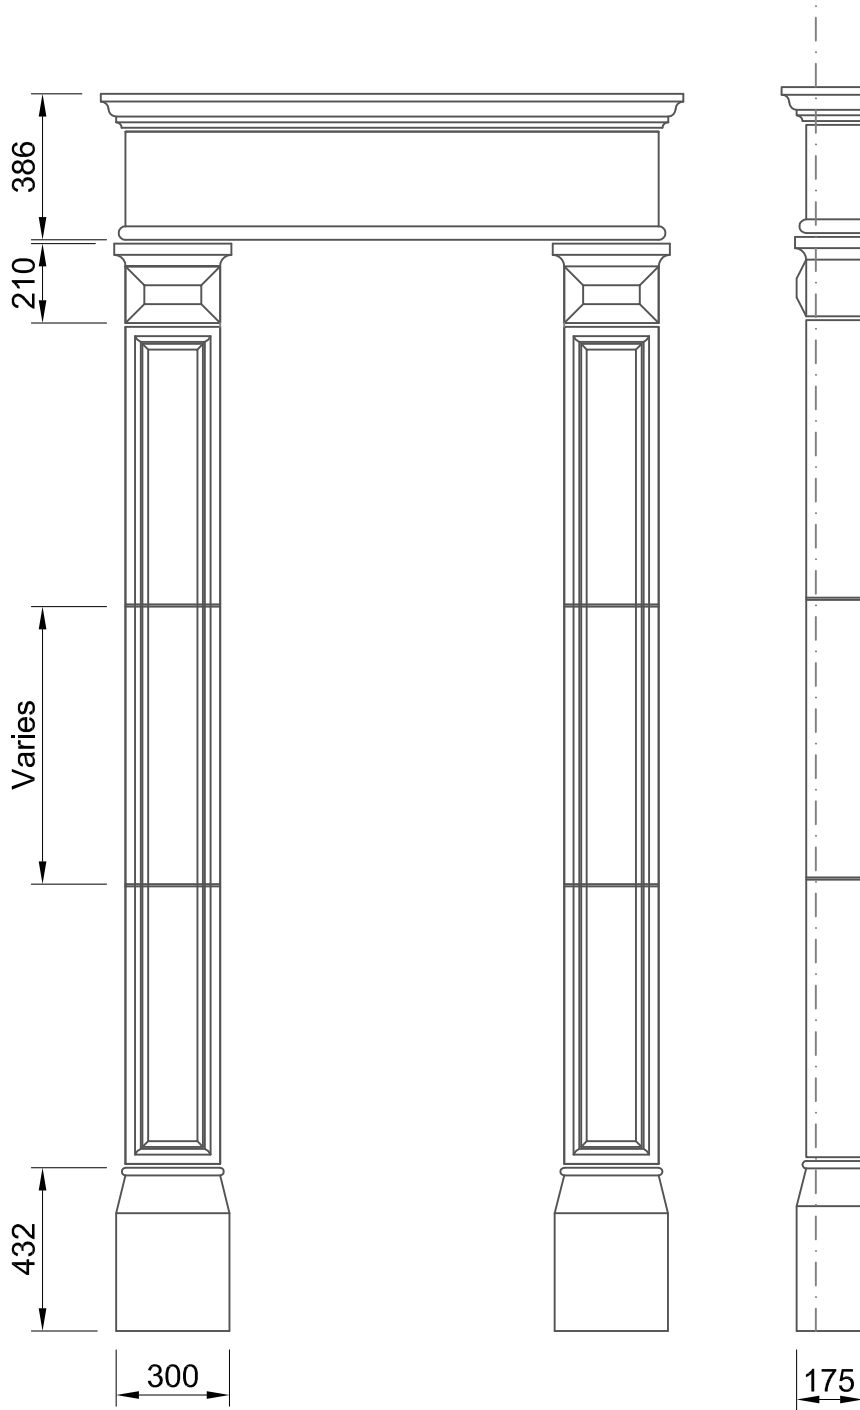

Cornice: 36kg
Header: 91kg
Capital: 18kg
Jamb: 78kg
Base: 45kg

Colour	TBA
Date	JAN 2012
Scale	1:16
Job Card	TBA
Drawn by	BSM
Dwg No:	Mas-10

Client	DATA SHEET
--------	------------

Project	DS1 DOOR SURROUND
---------	-------------------


 Modern Architectural Stone Ltd
 Unit 7-9
 Cambois Ind Est - Cambois
 Blyth
 Tel: 01670 854316
 Fax: 01670 818724
 Info@modernarchitecturalstone.com

Revisions	
-----------	--

Do not scale from this drawing. Any discrepancies are to be reported immediately.

General Notes